




# SA-44 VFW Drainage Improvements

May 14, 2013







# VFW Drainage

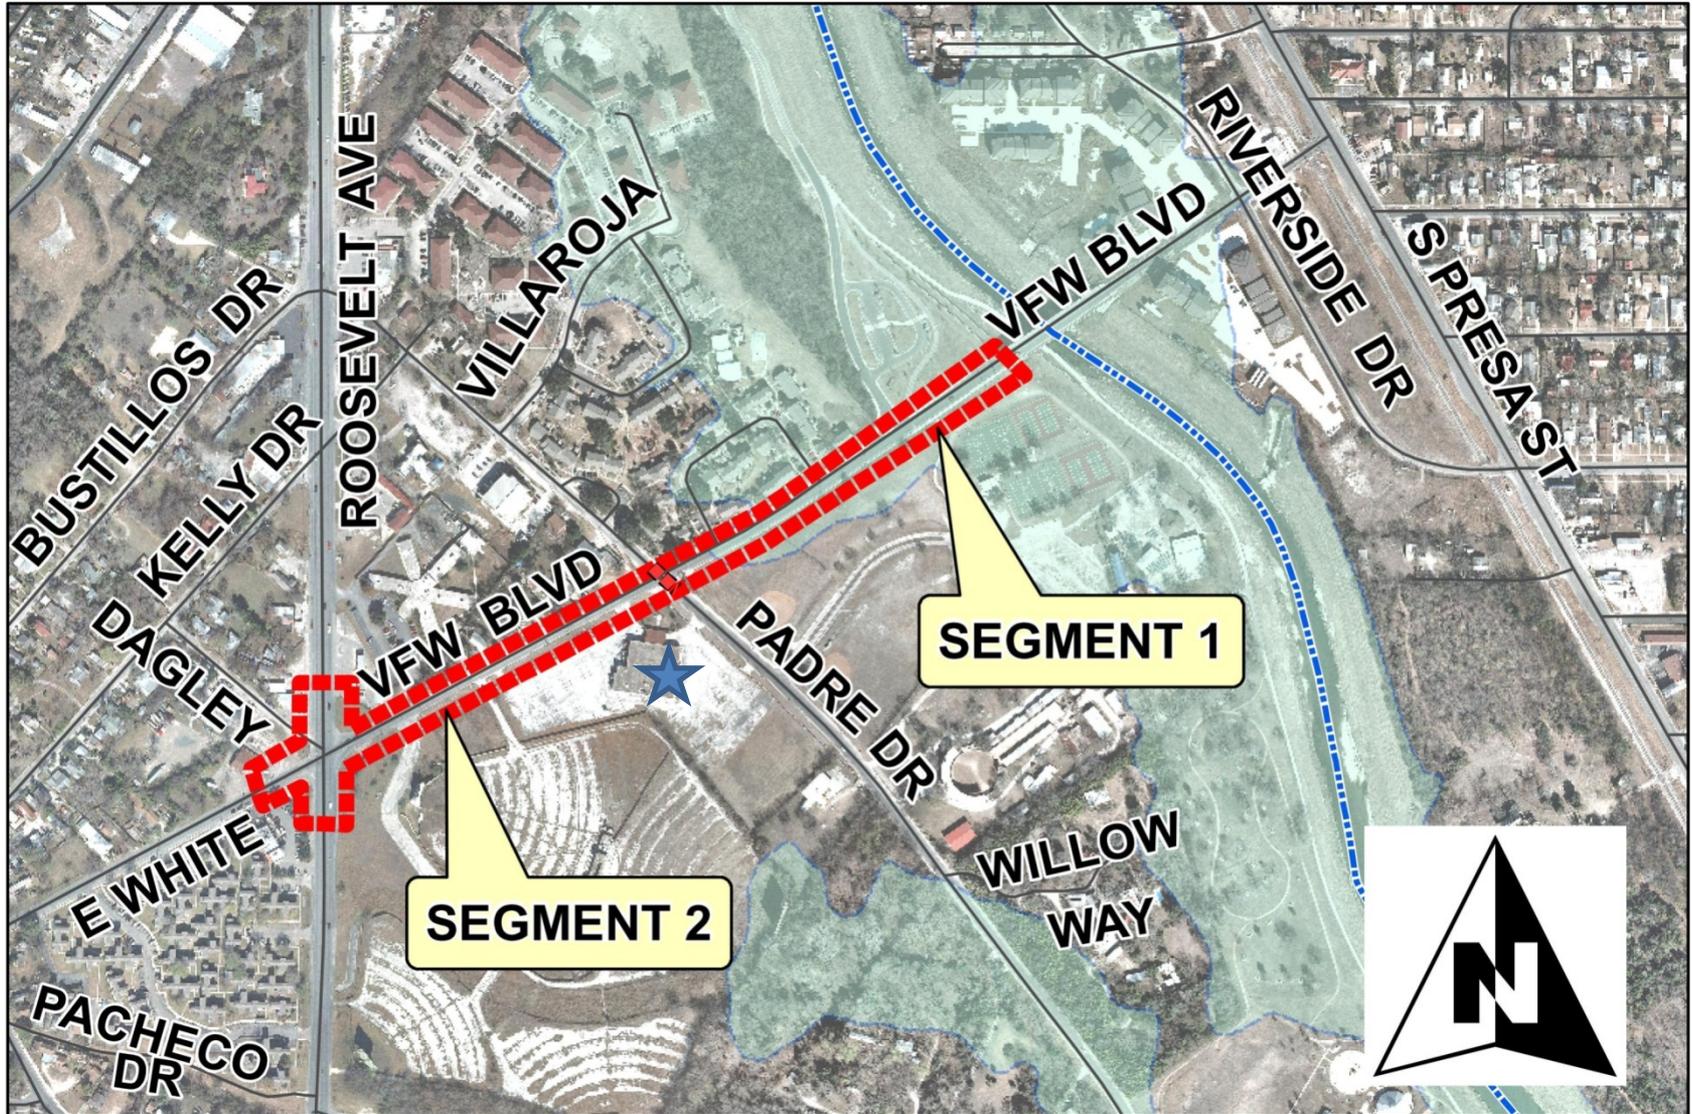

# VFW Drainage

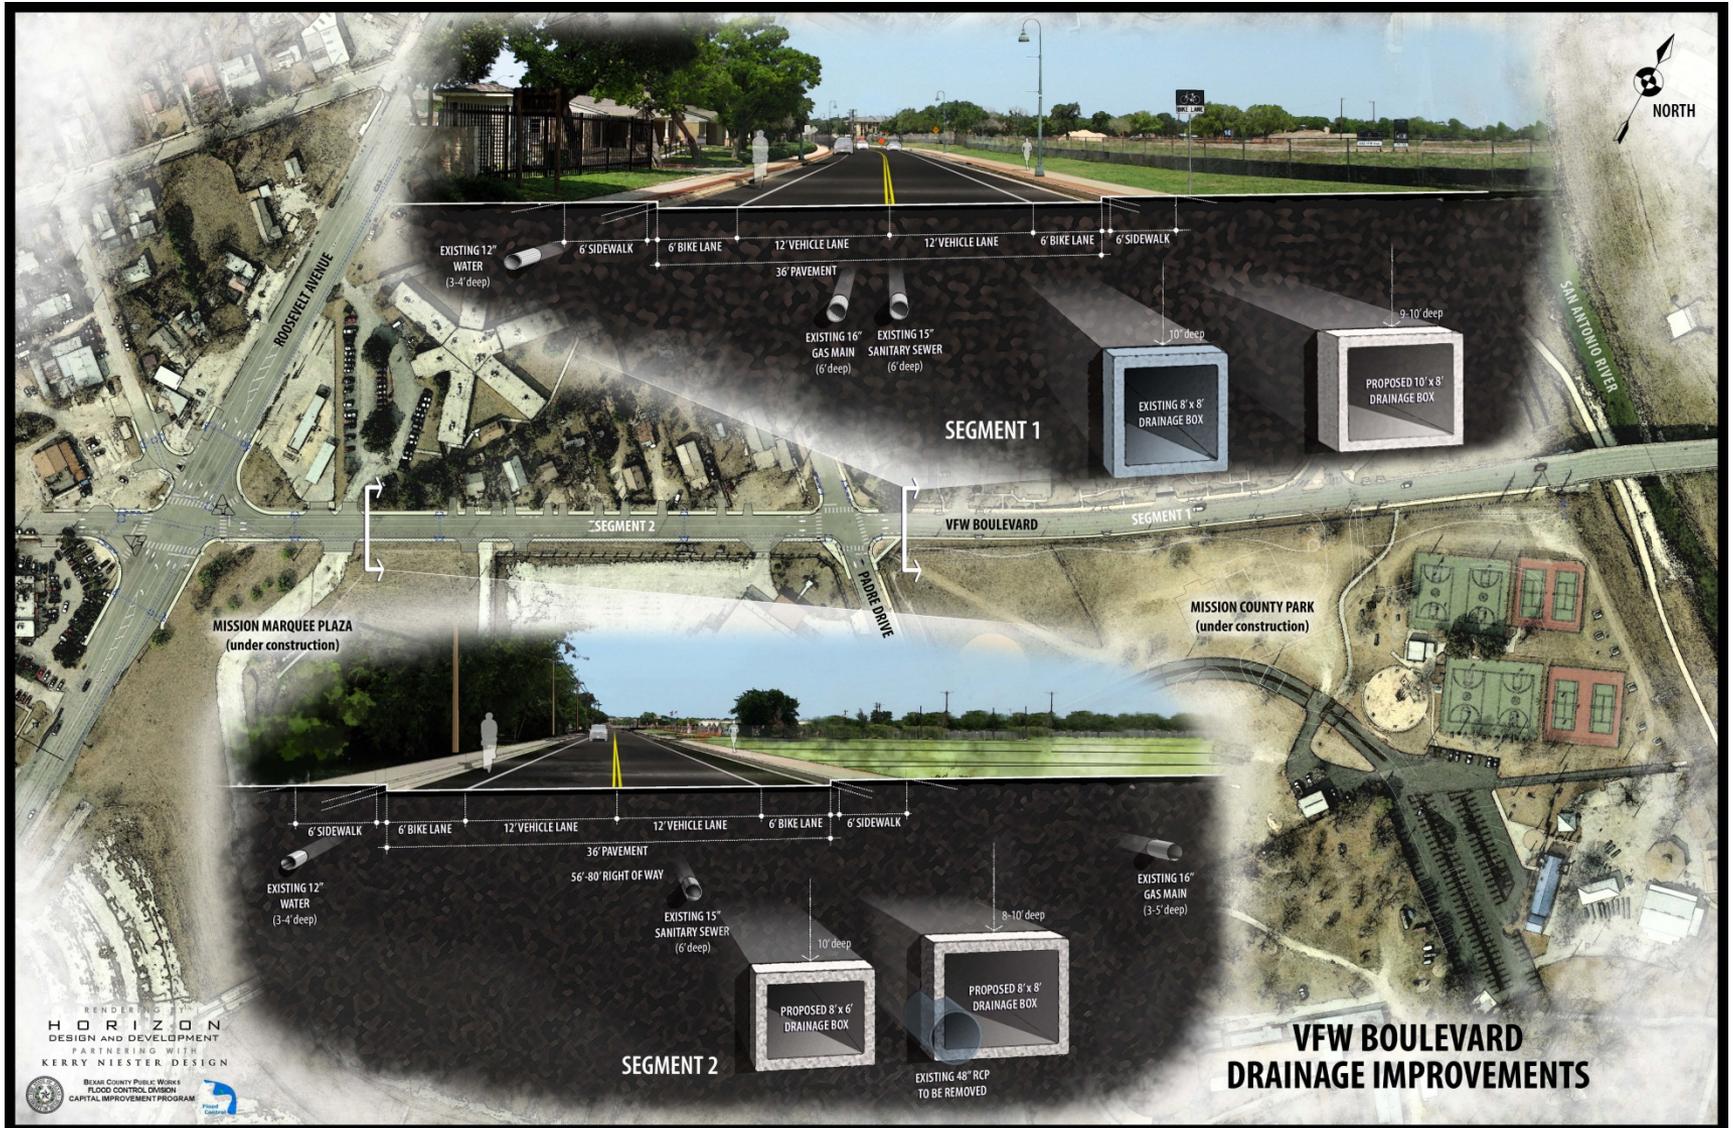

# VFW Drainage

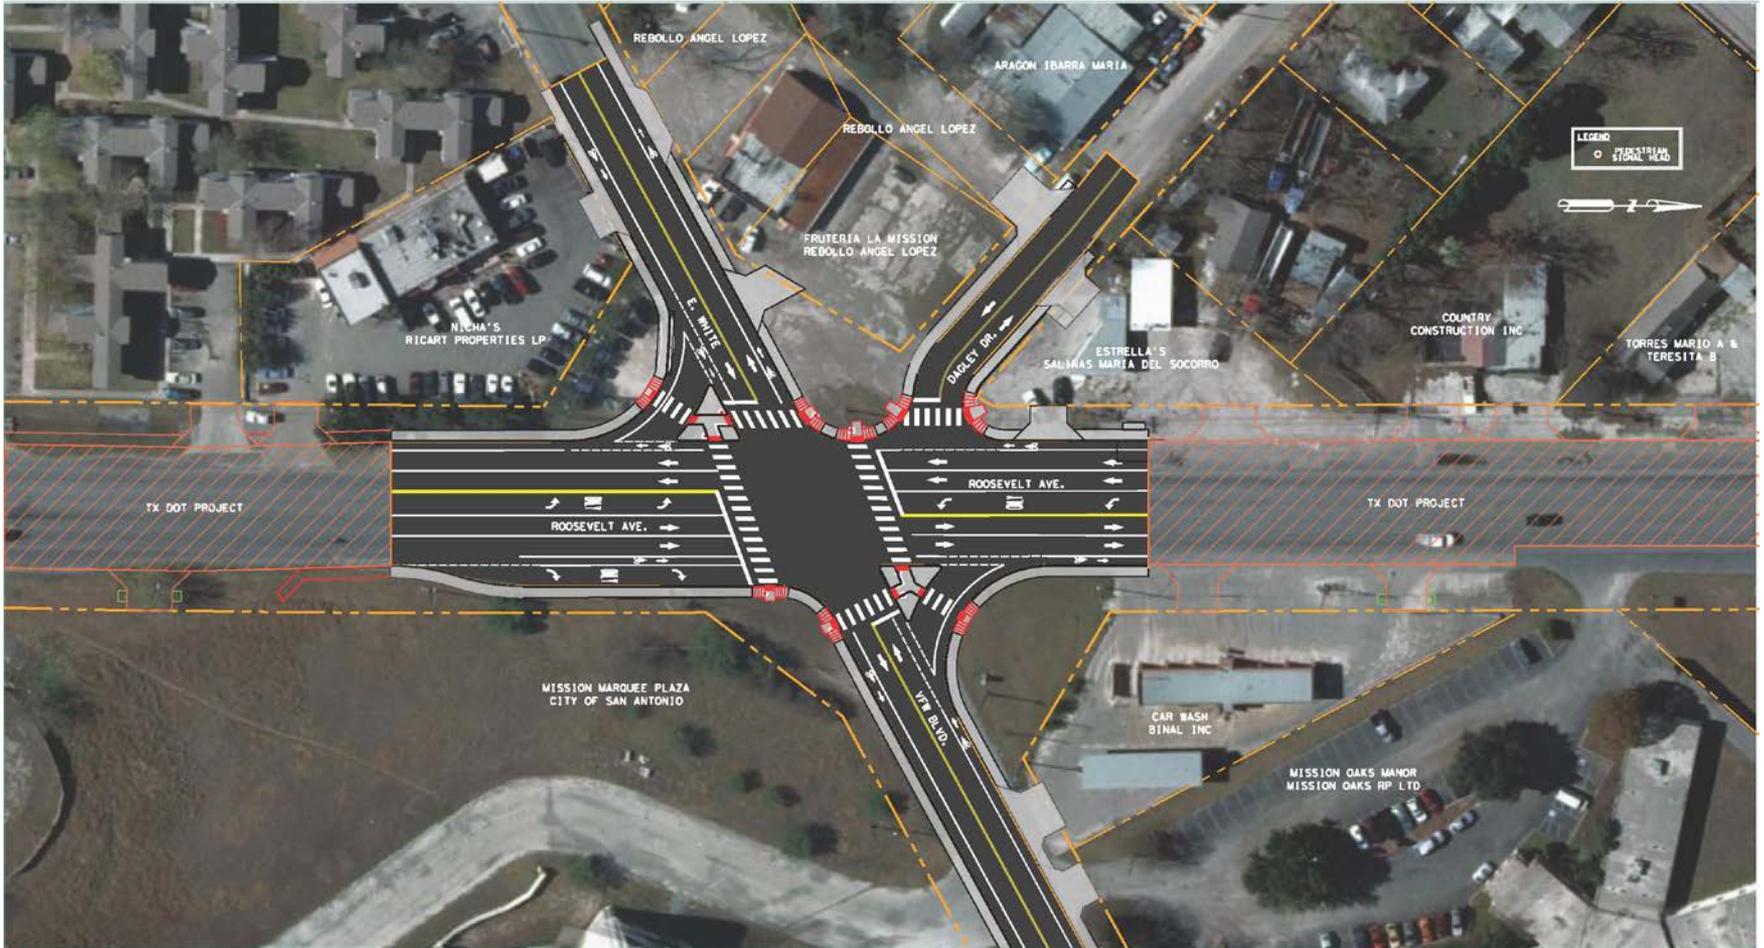

## TxDOT Road Improvement Project

# SPUR 536 (Roosevelt Avenue)

From Bustillos Ave. to Bonner Ave.



Scope of work: Add Continuous Left Turn Lane, Bike Lane and Sidewalks

Project to let: Summer 2013

Construction to begin: Winter 2014

Expected Completion: Spring 2015


Construction estimate: \$1.9 MIL

## TxDOT Road Improvement Project

### SPUR 536 (Roosevelt Avenue)

From Bustillos Ave. to Bonner Ave.

## EXISTING TYPICAL SECTION

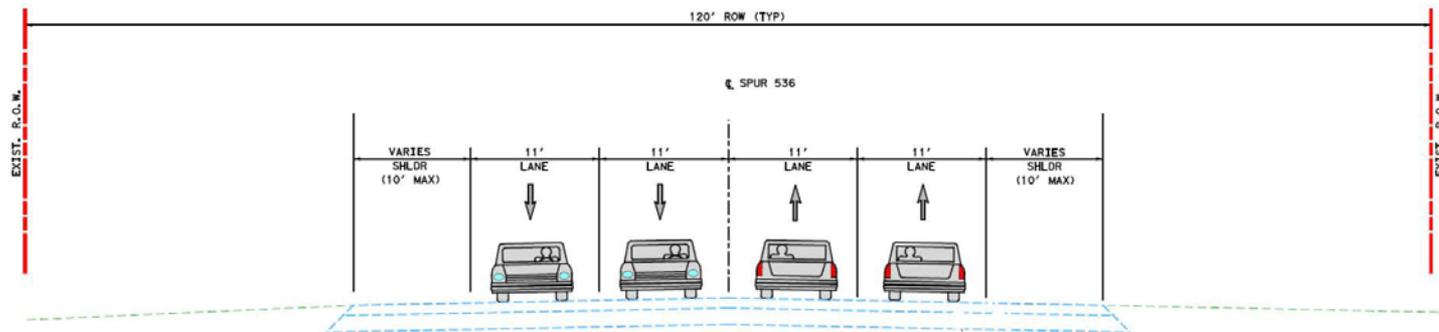


## TxDOT Road Improvement Project

### SPUR 536 (Roosevelt Avenue)


From Bustillos Ave. to Bonner Ave.

# PROPOSED TYPICAL SECTION

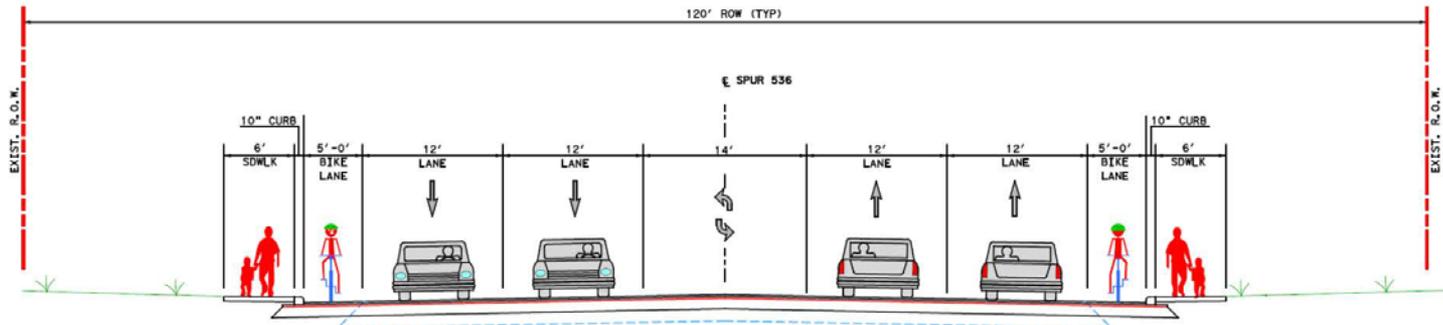

# VFW Drainage


## SEGMENT 2 VFW - TRAFFIC CONTROL PLAN PHASE 1

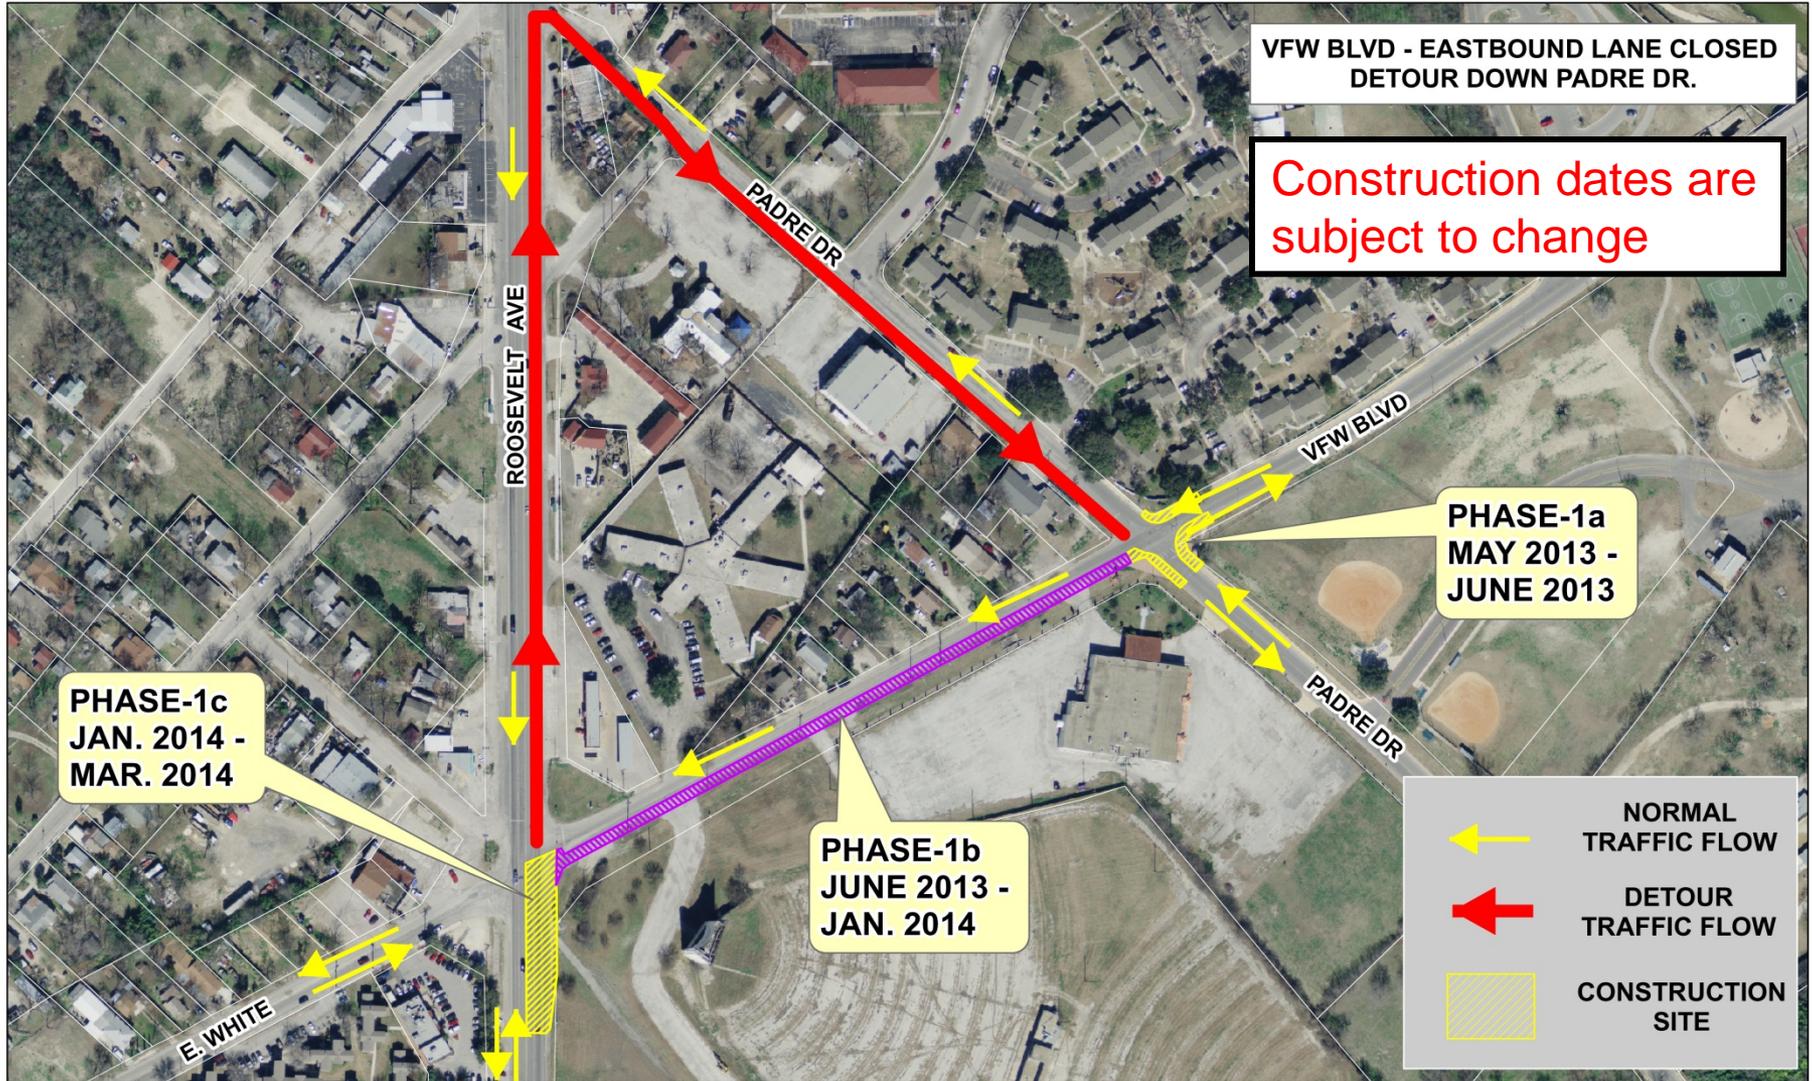

# VFW Drainage




## SEGMENT 2 VFW - TRAFFIC CONTROL PLAN PHASE 2

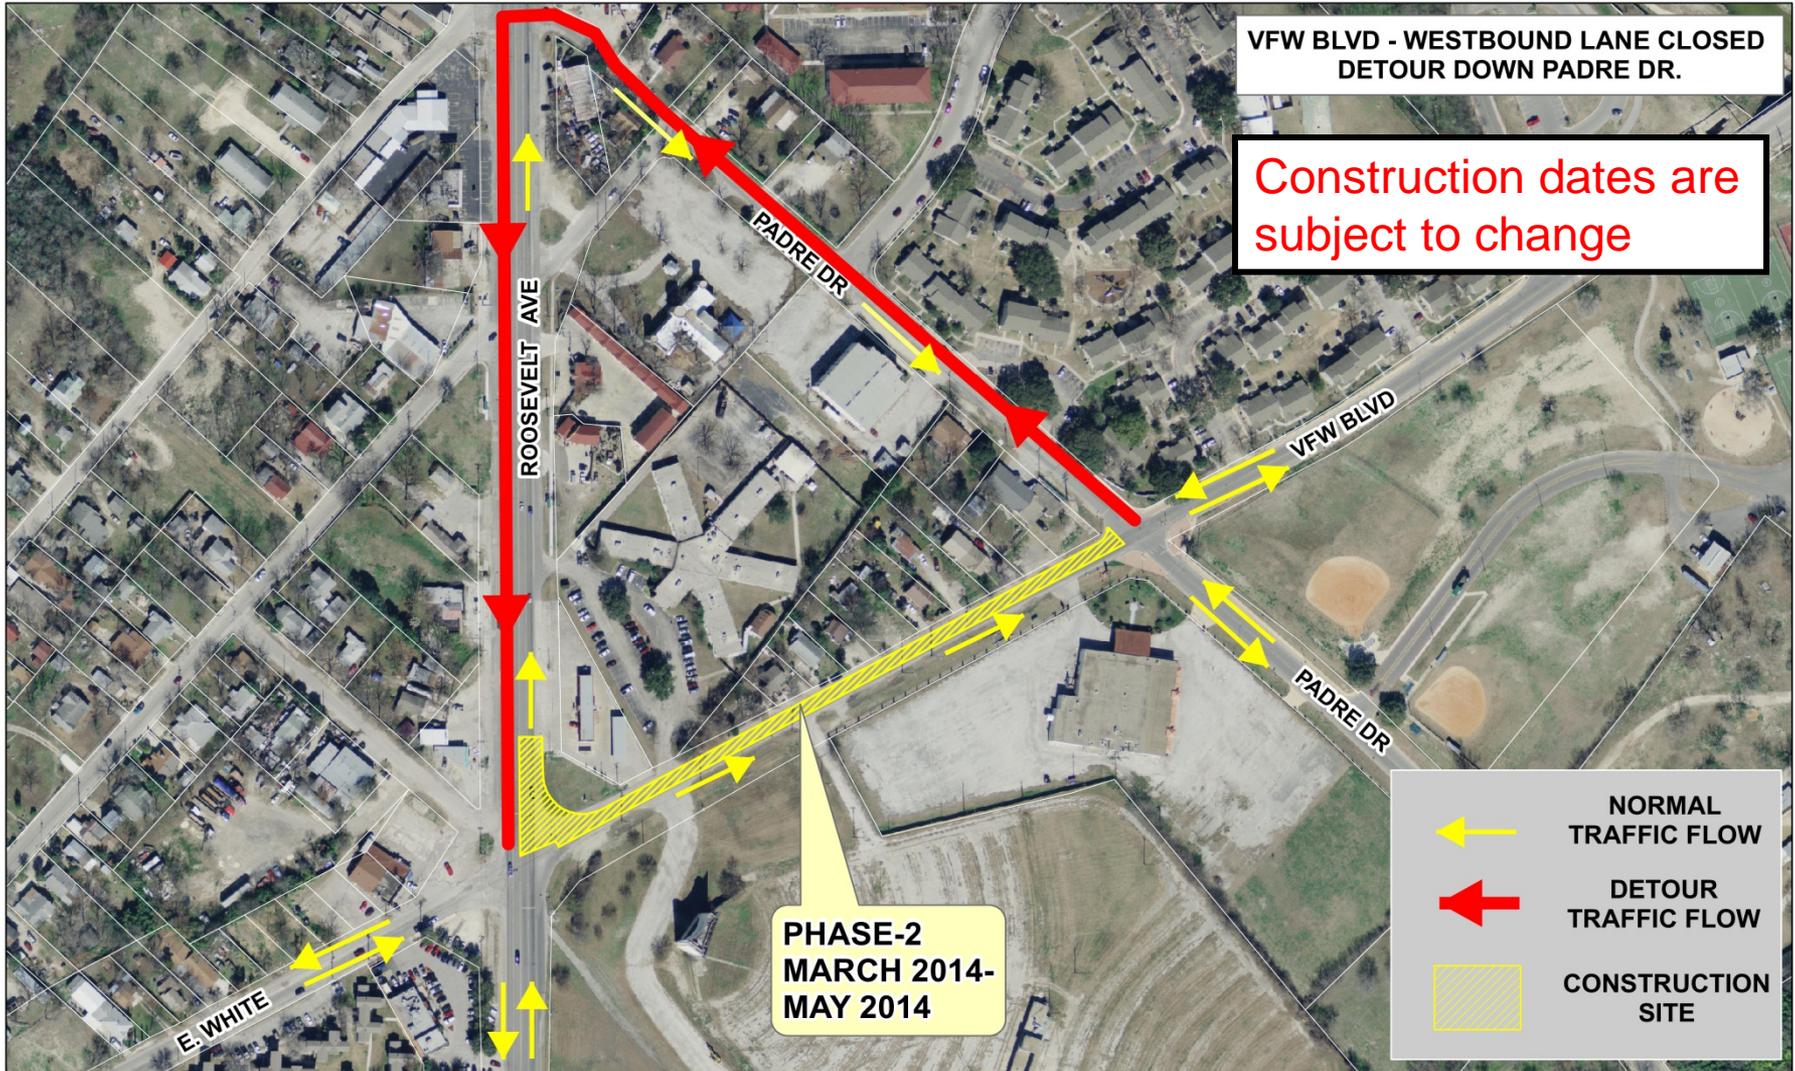


# VFW Drainage

## SEGMENT 2 VFW - TRAFFIC CONTROL PLAN PHASE 3

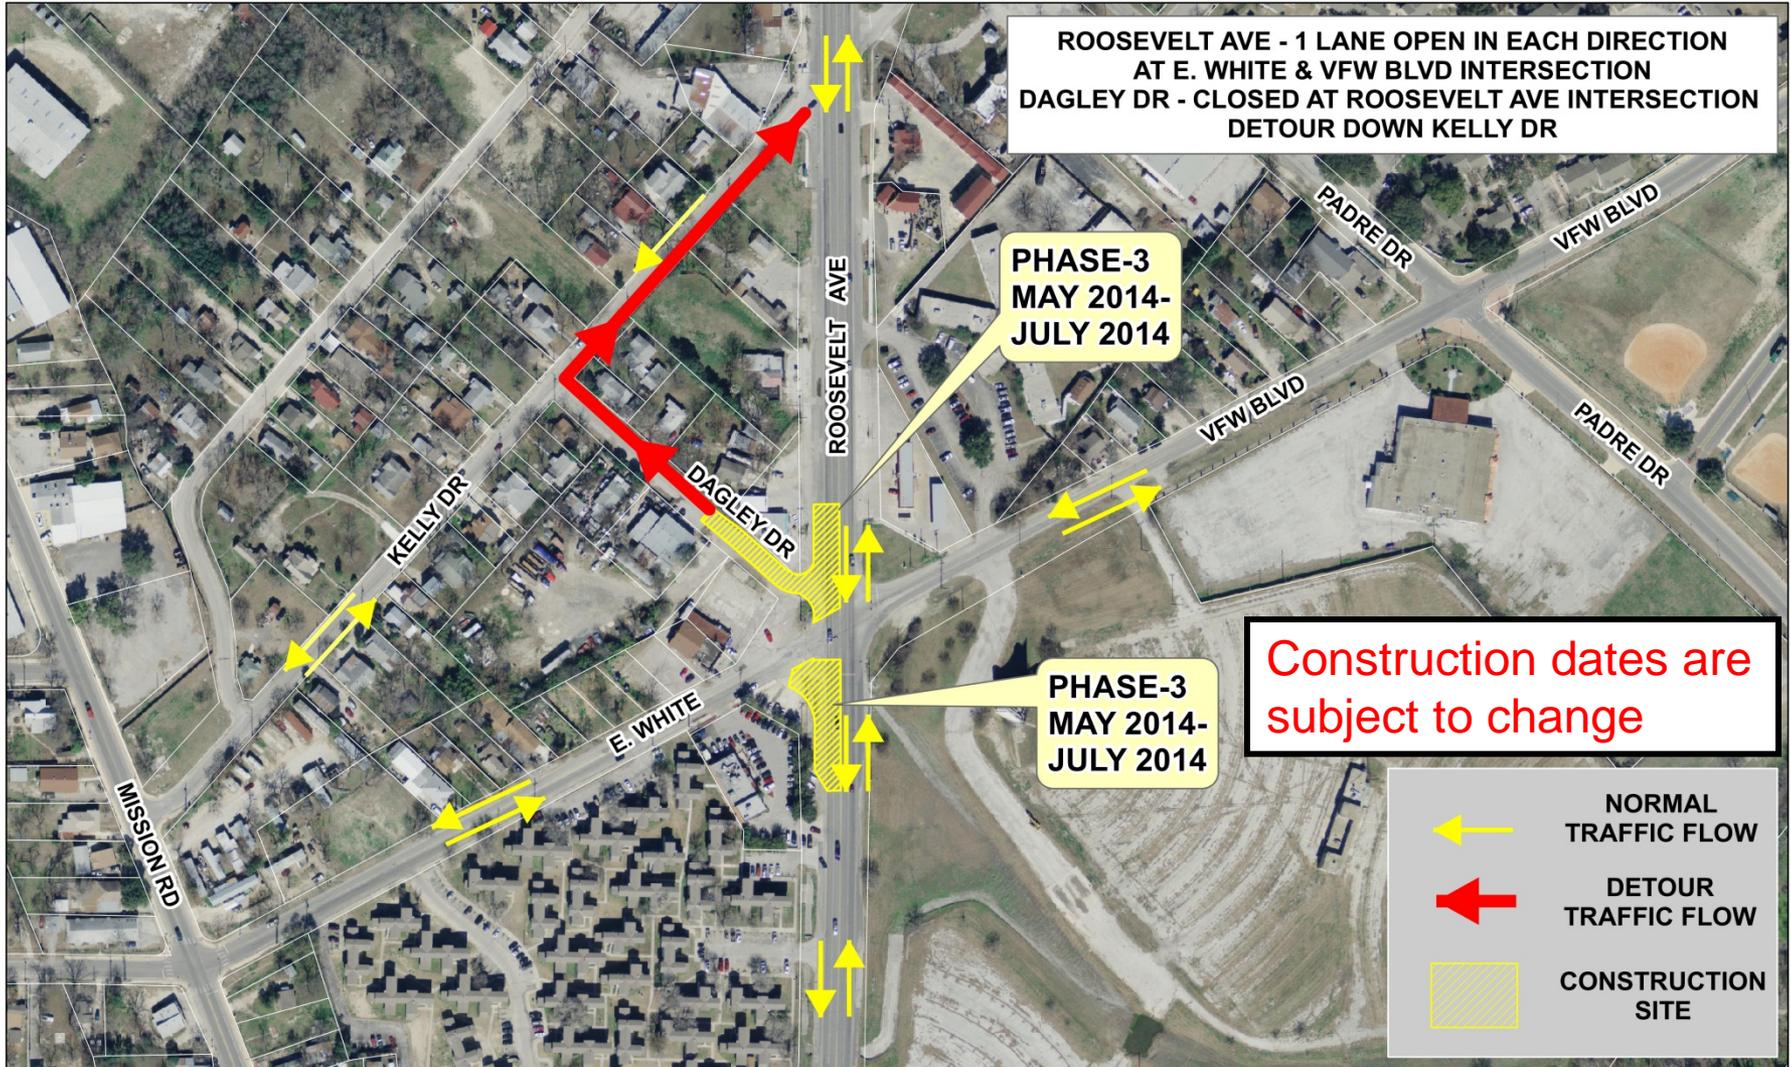


# VFW Drainage

## SEGMENT 2 VFW - TRAFFIC CONTROL PLAN PHASE 4

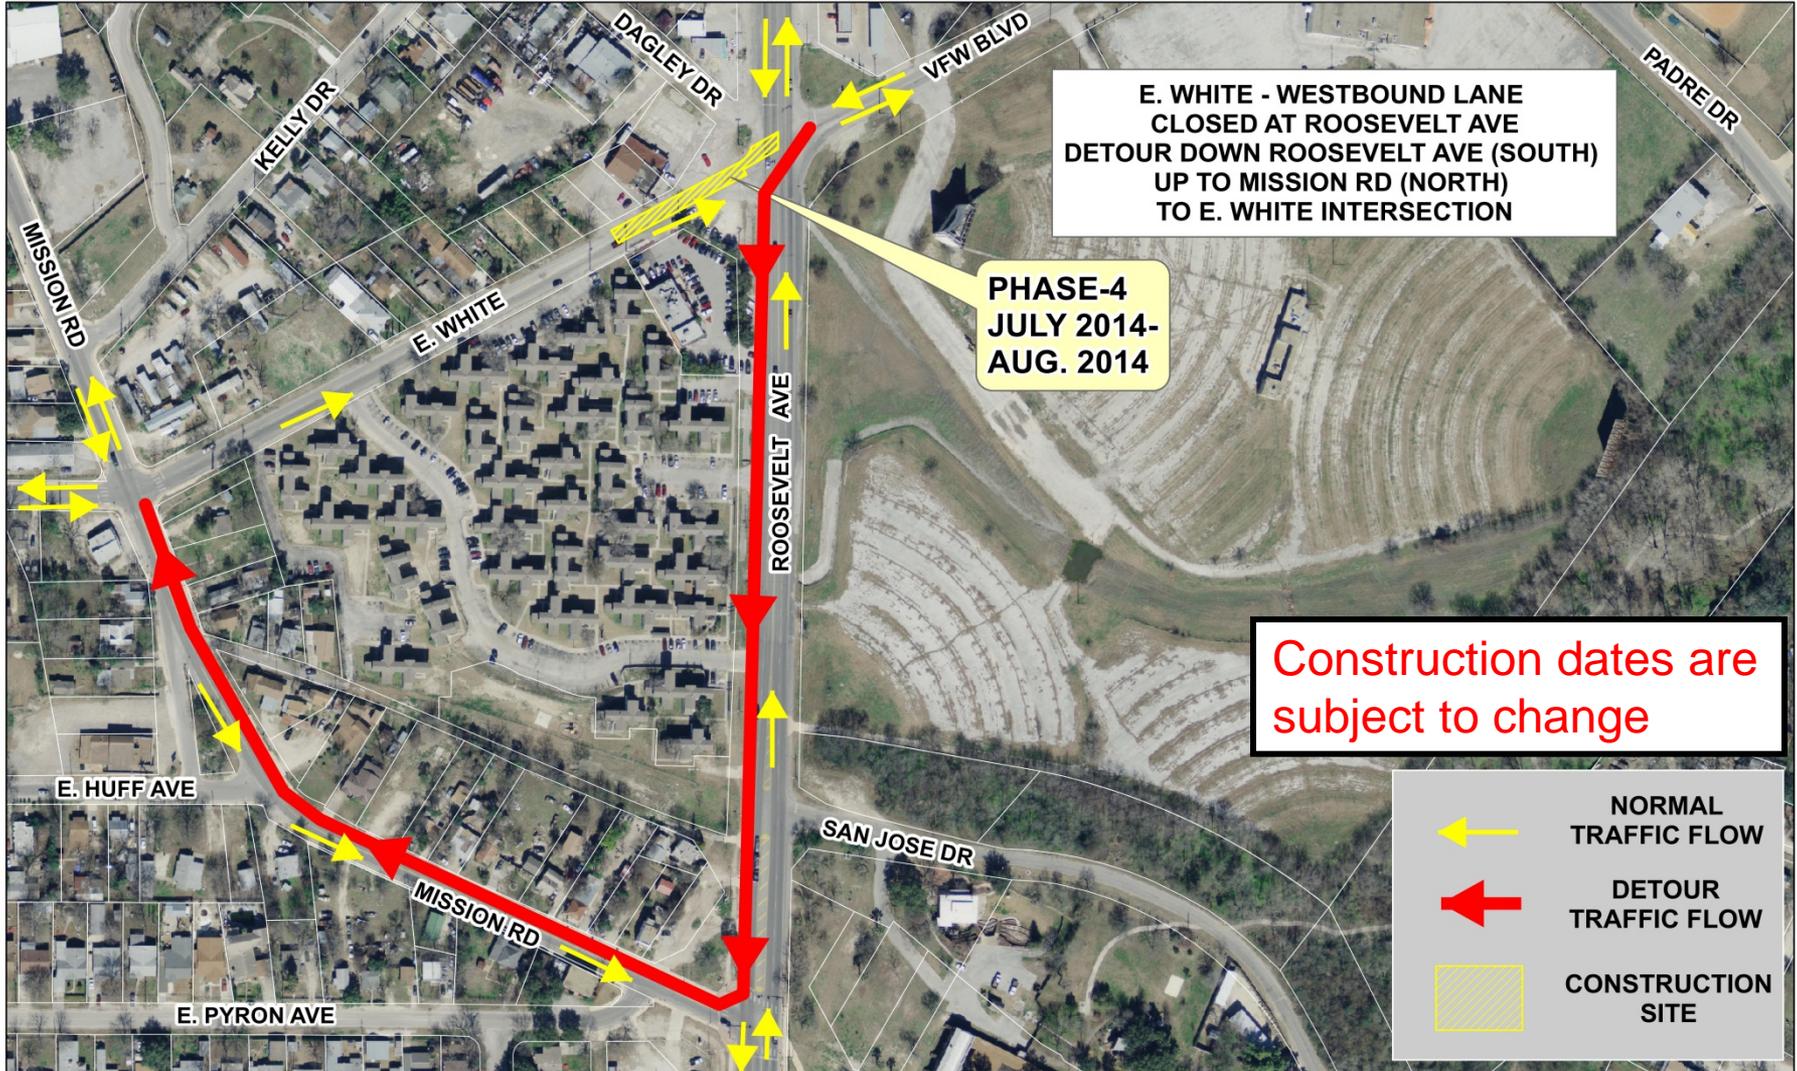

# VFW Drainage

## SEGMENT 2 VFW - TRAFFIC CONTROL PLAN PHASE 5

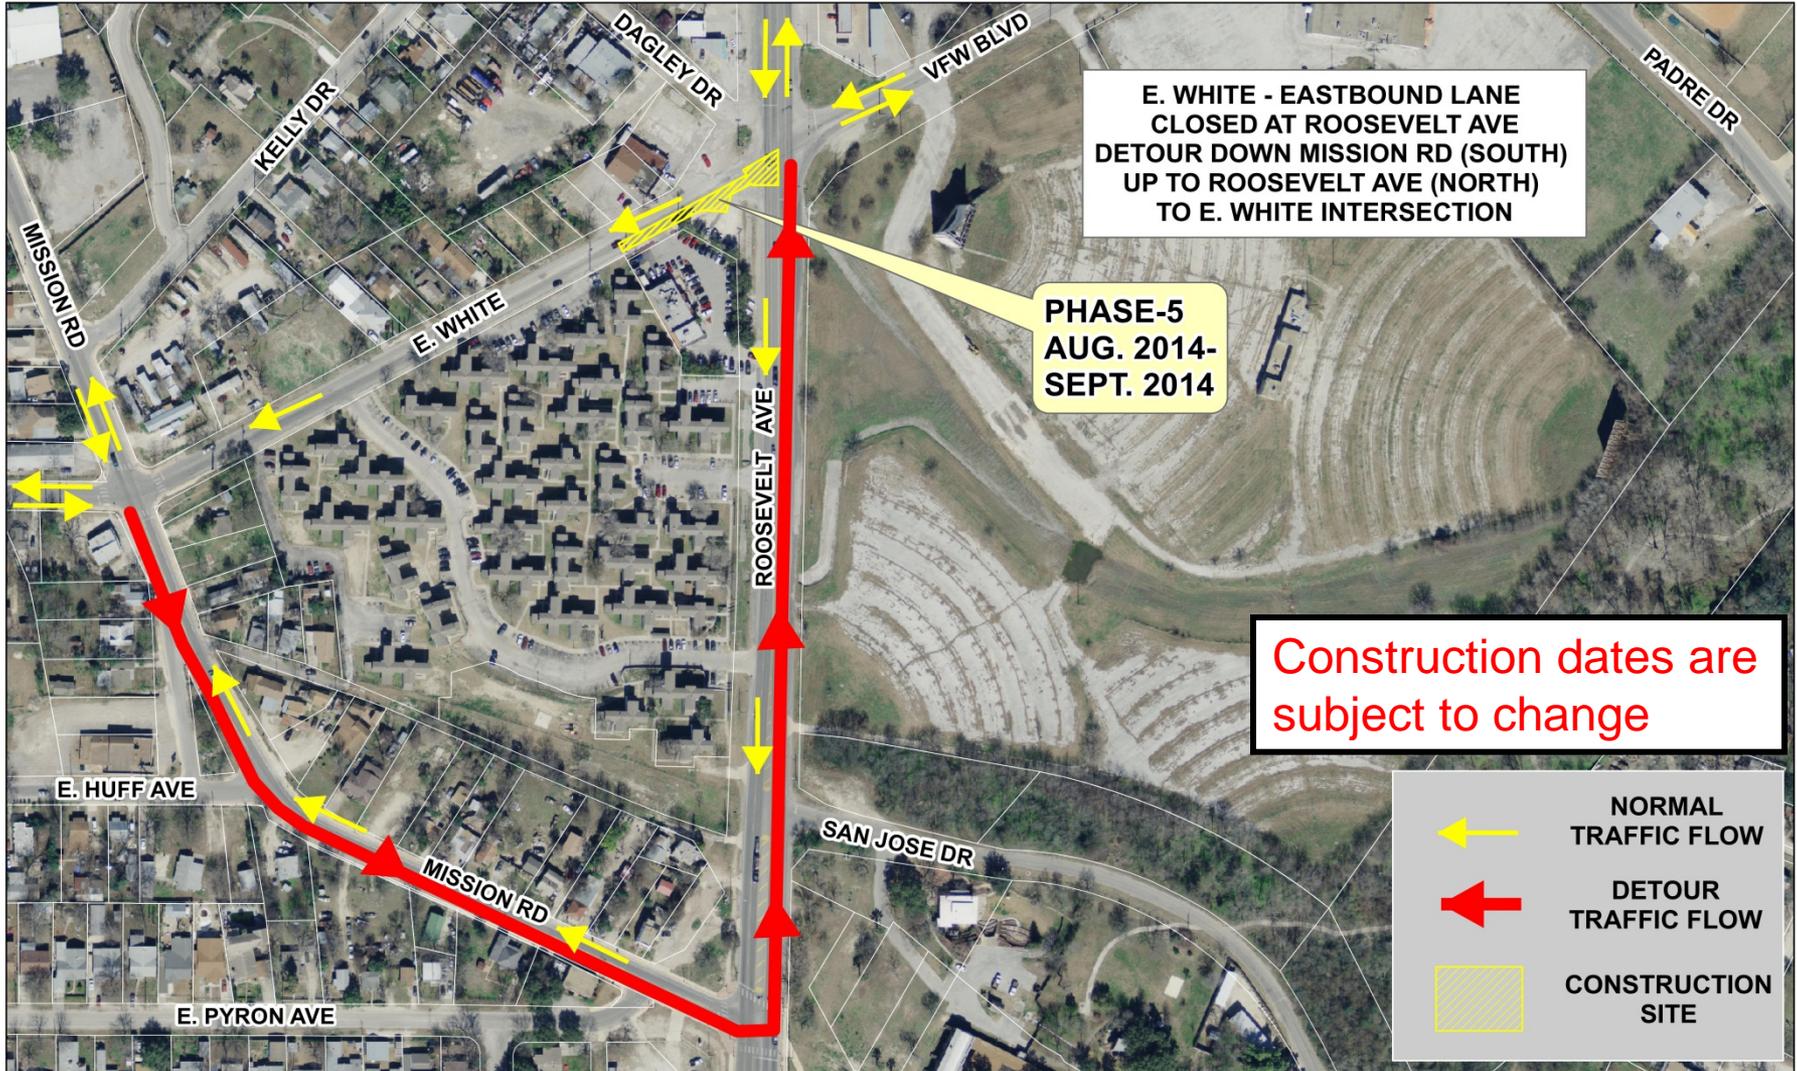



# VFW Drainage



- Please fill out comment sheet
- Please visit [www.bexarfloodcontrol.org](http://www.bexarfloodcontrol.org) for updates